




2 Norte
1 : 100

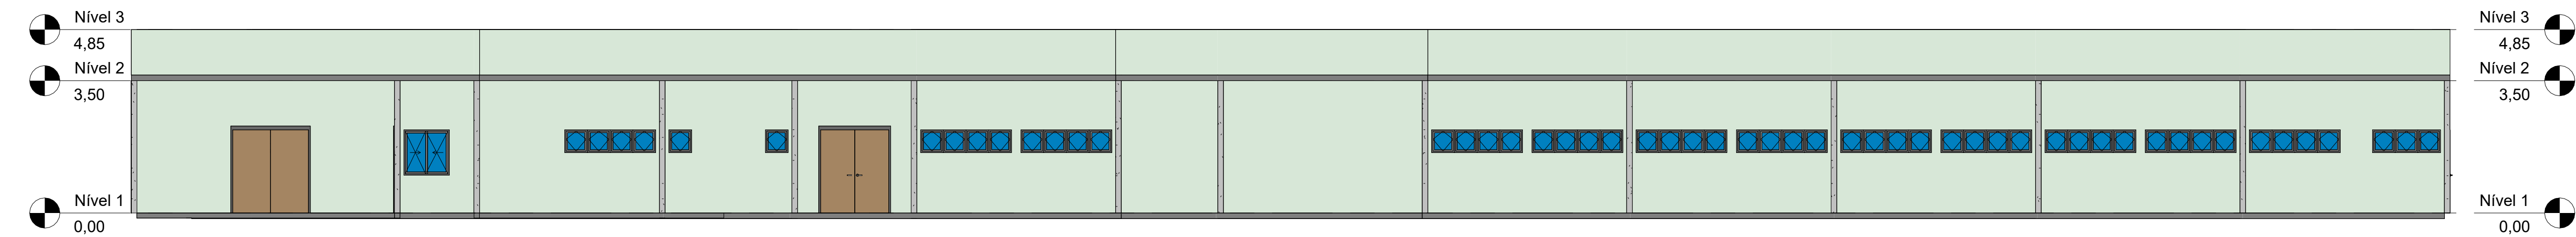


3 Sul
1 : 100

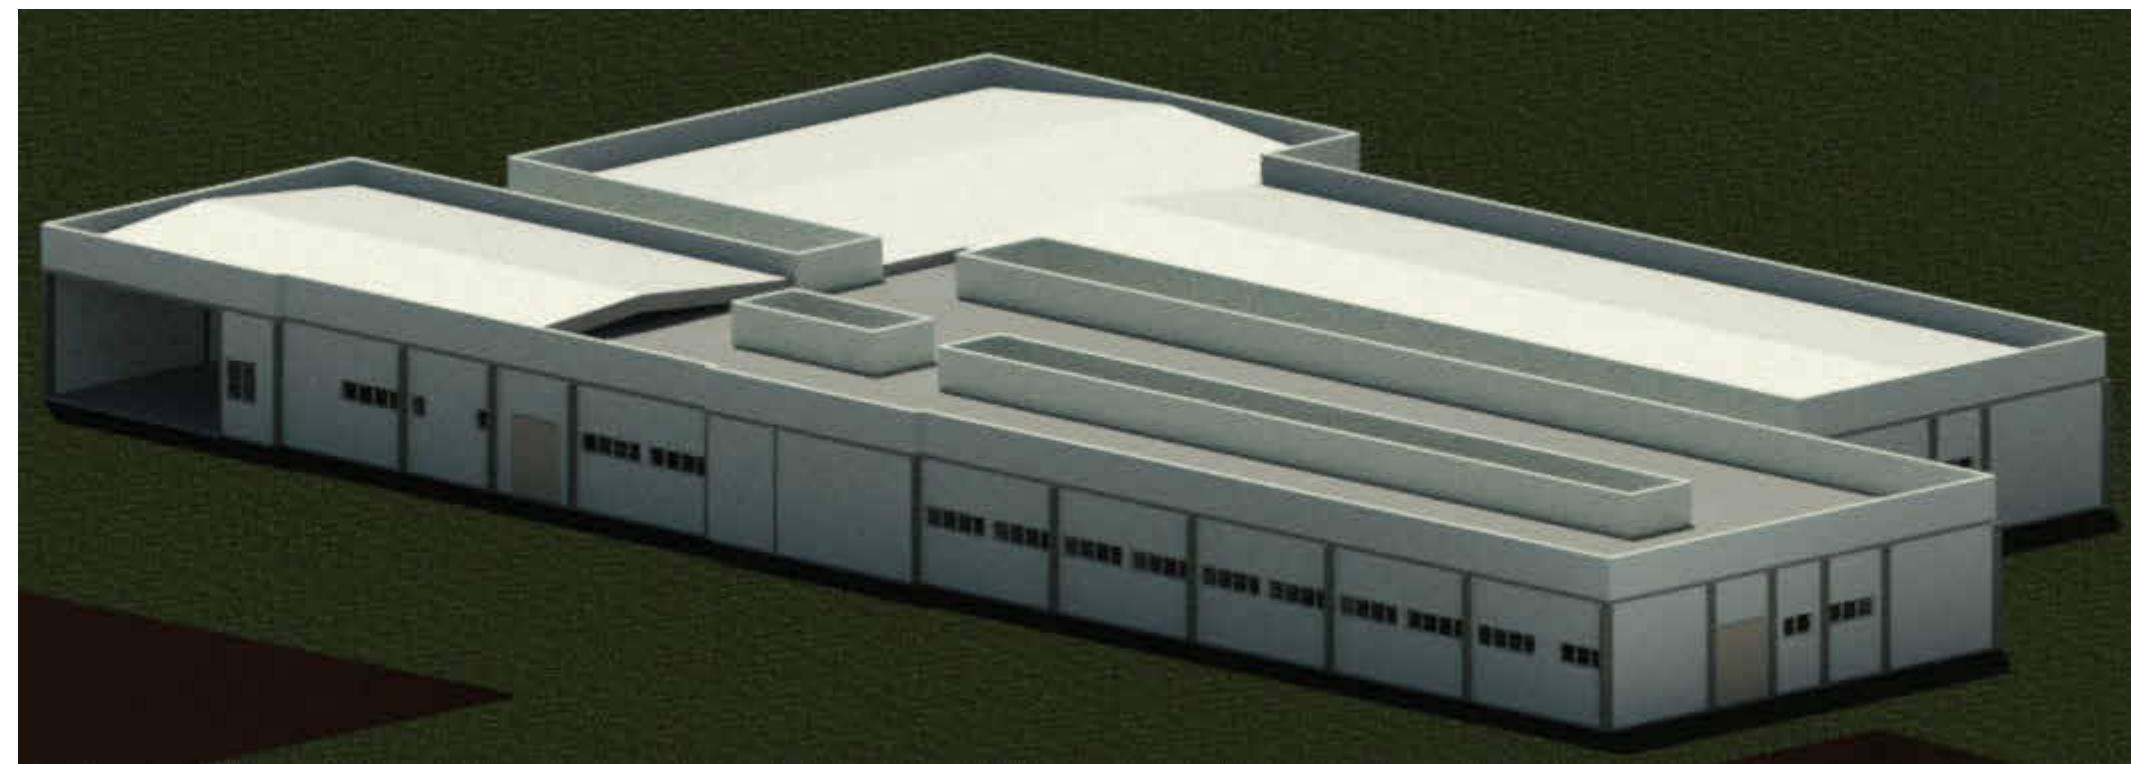


6 3D - 01
1 : 1

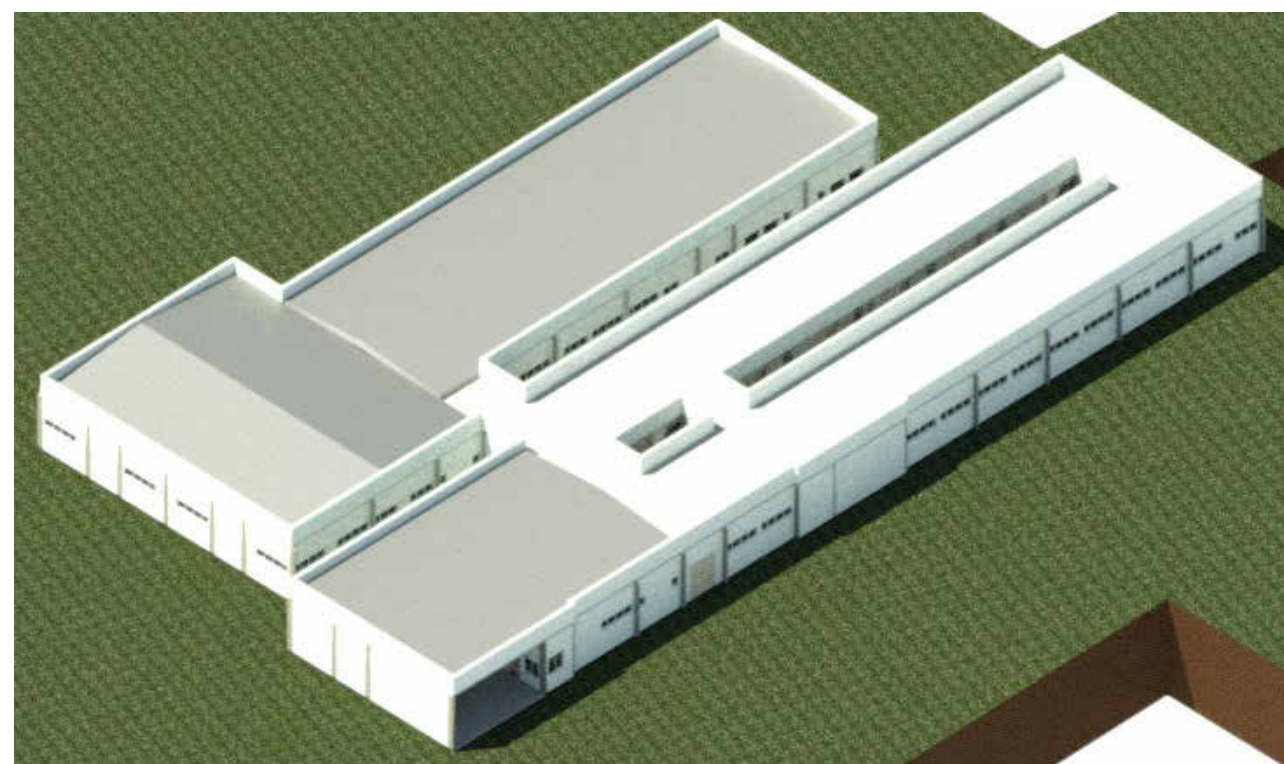


7 3D - 02
1 : 1

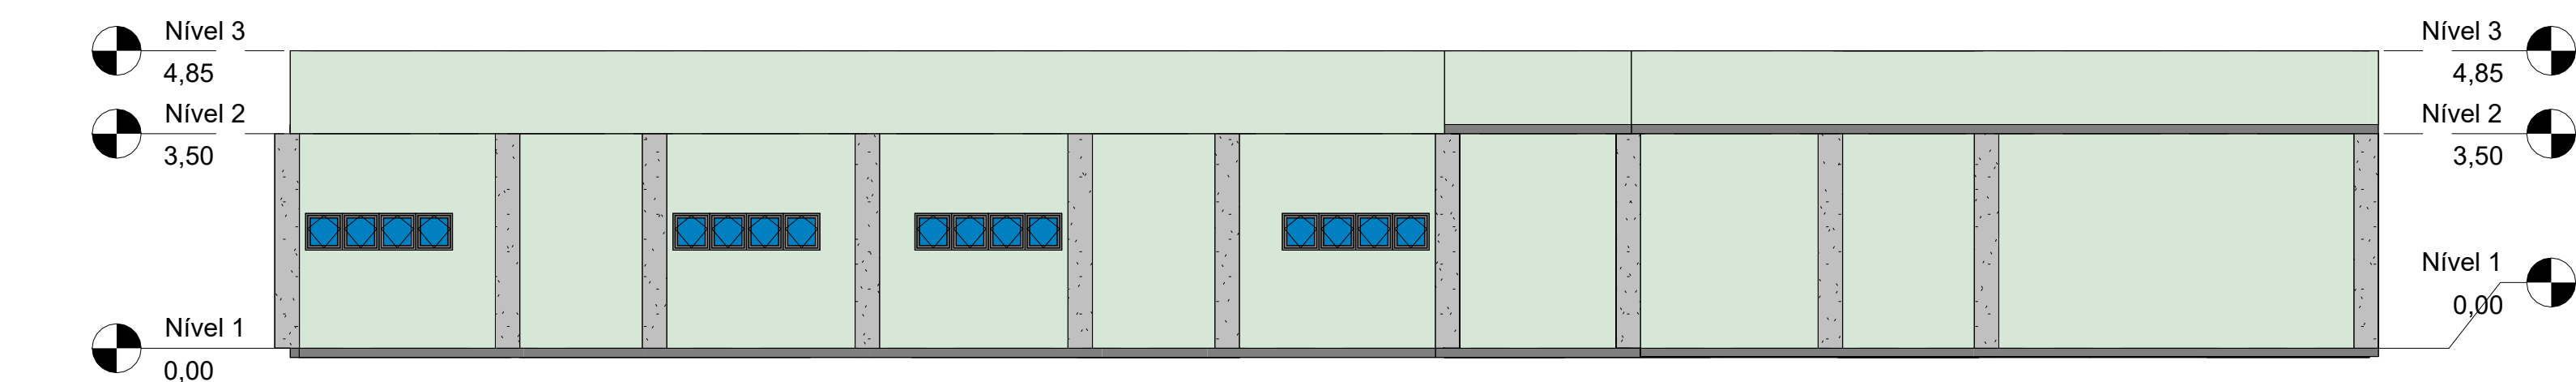


4 Oeste
1 : 100

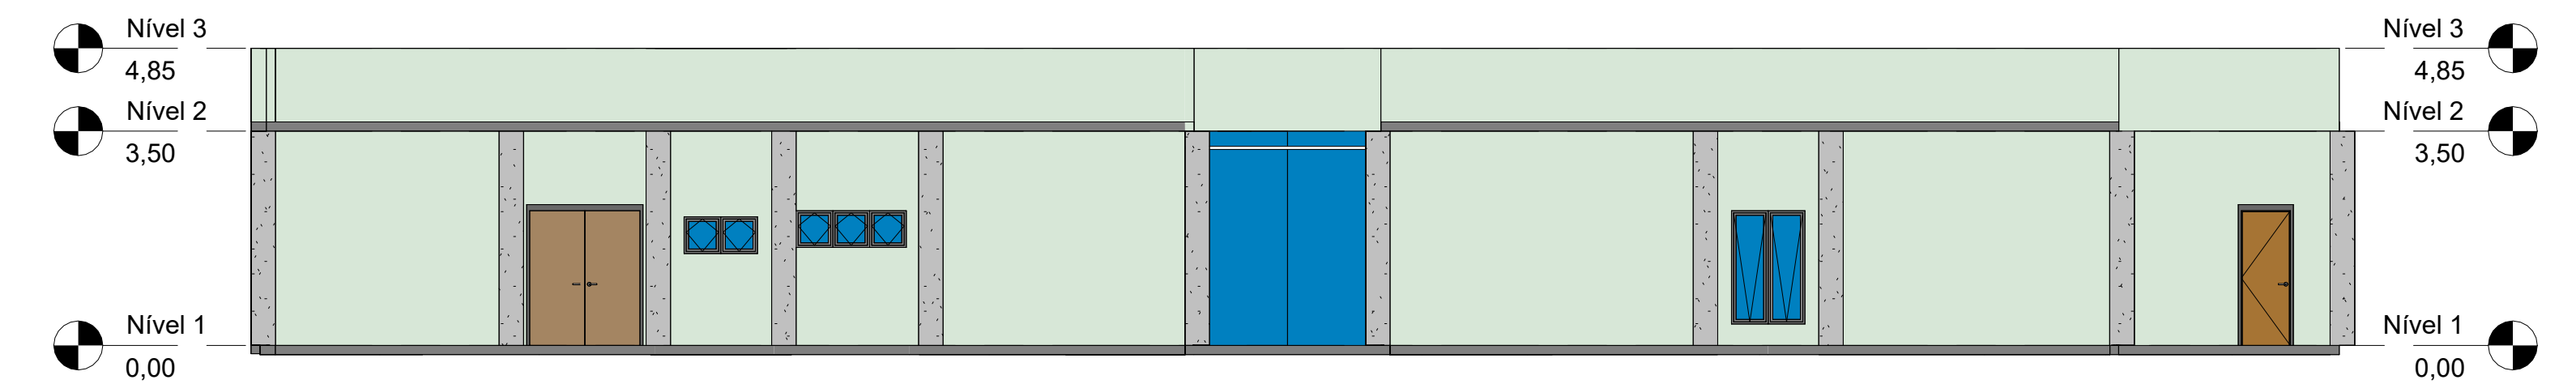


5 Leste
1 : 100

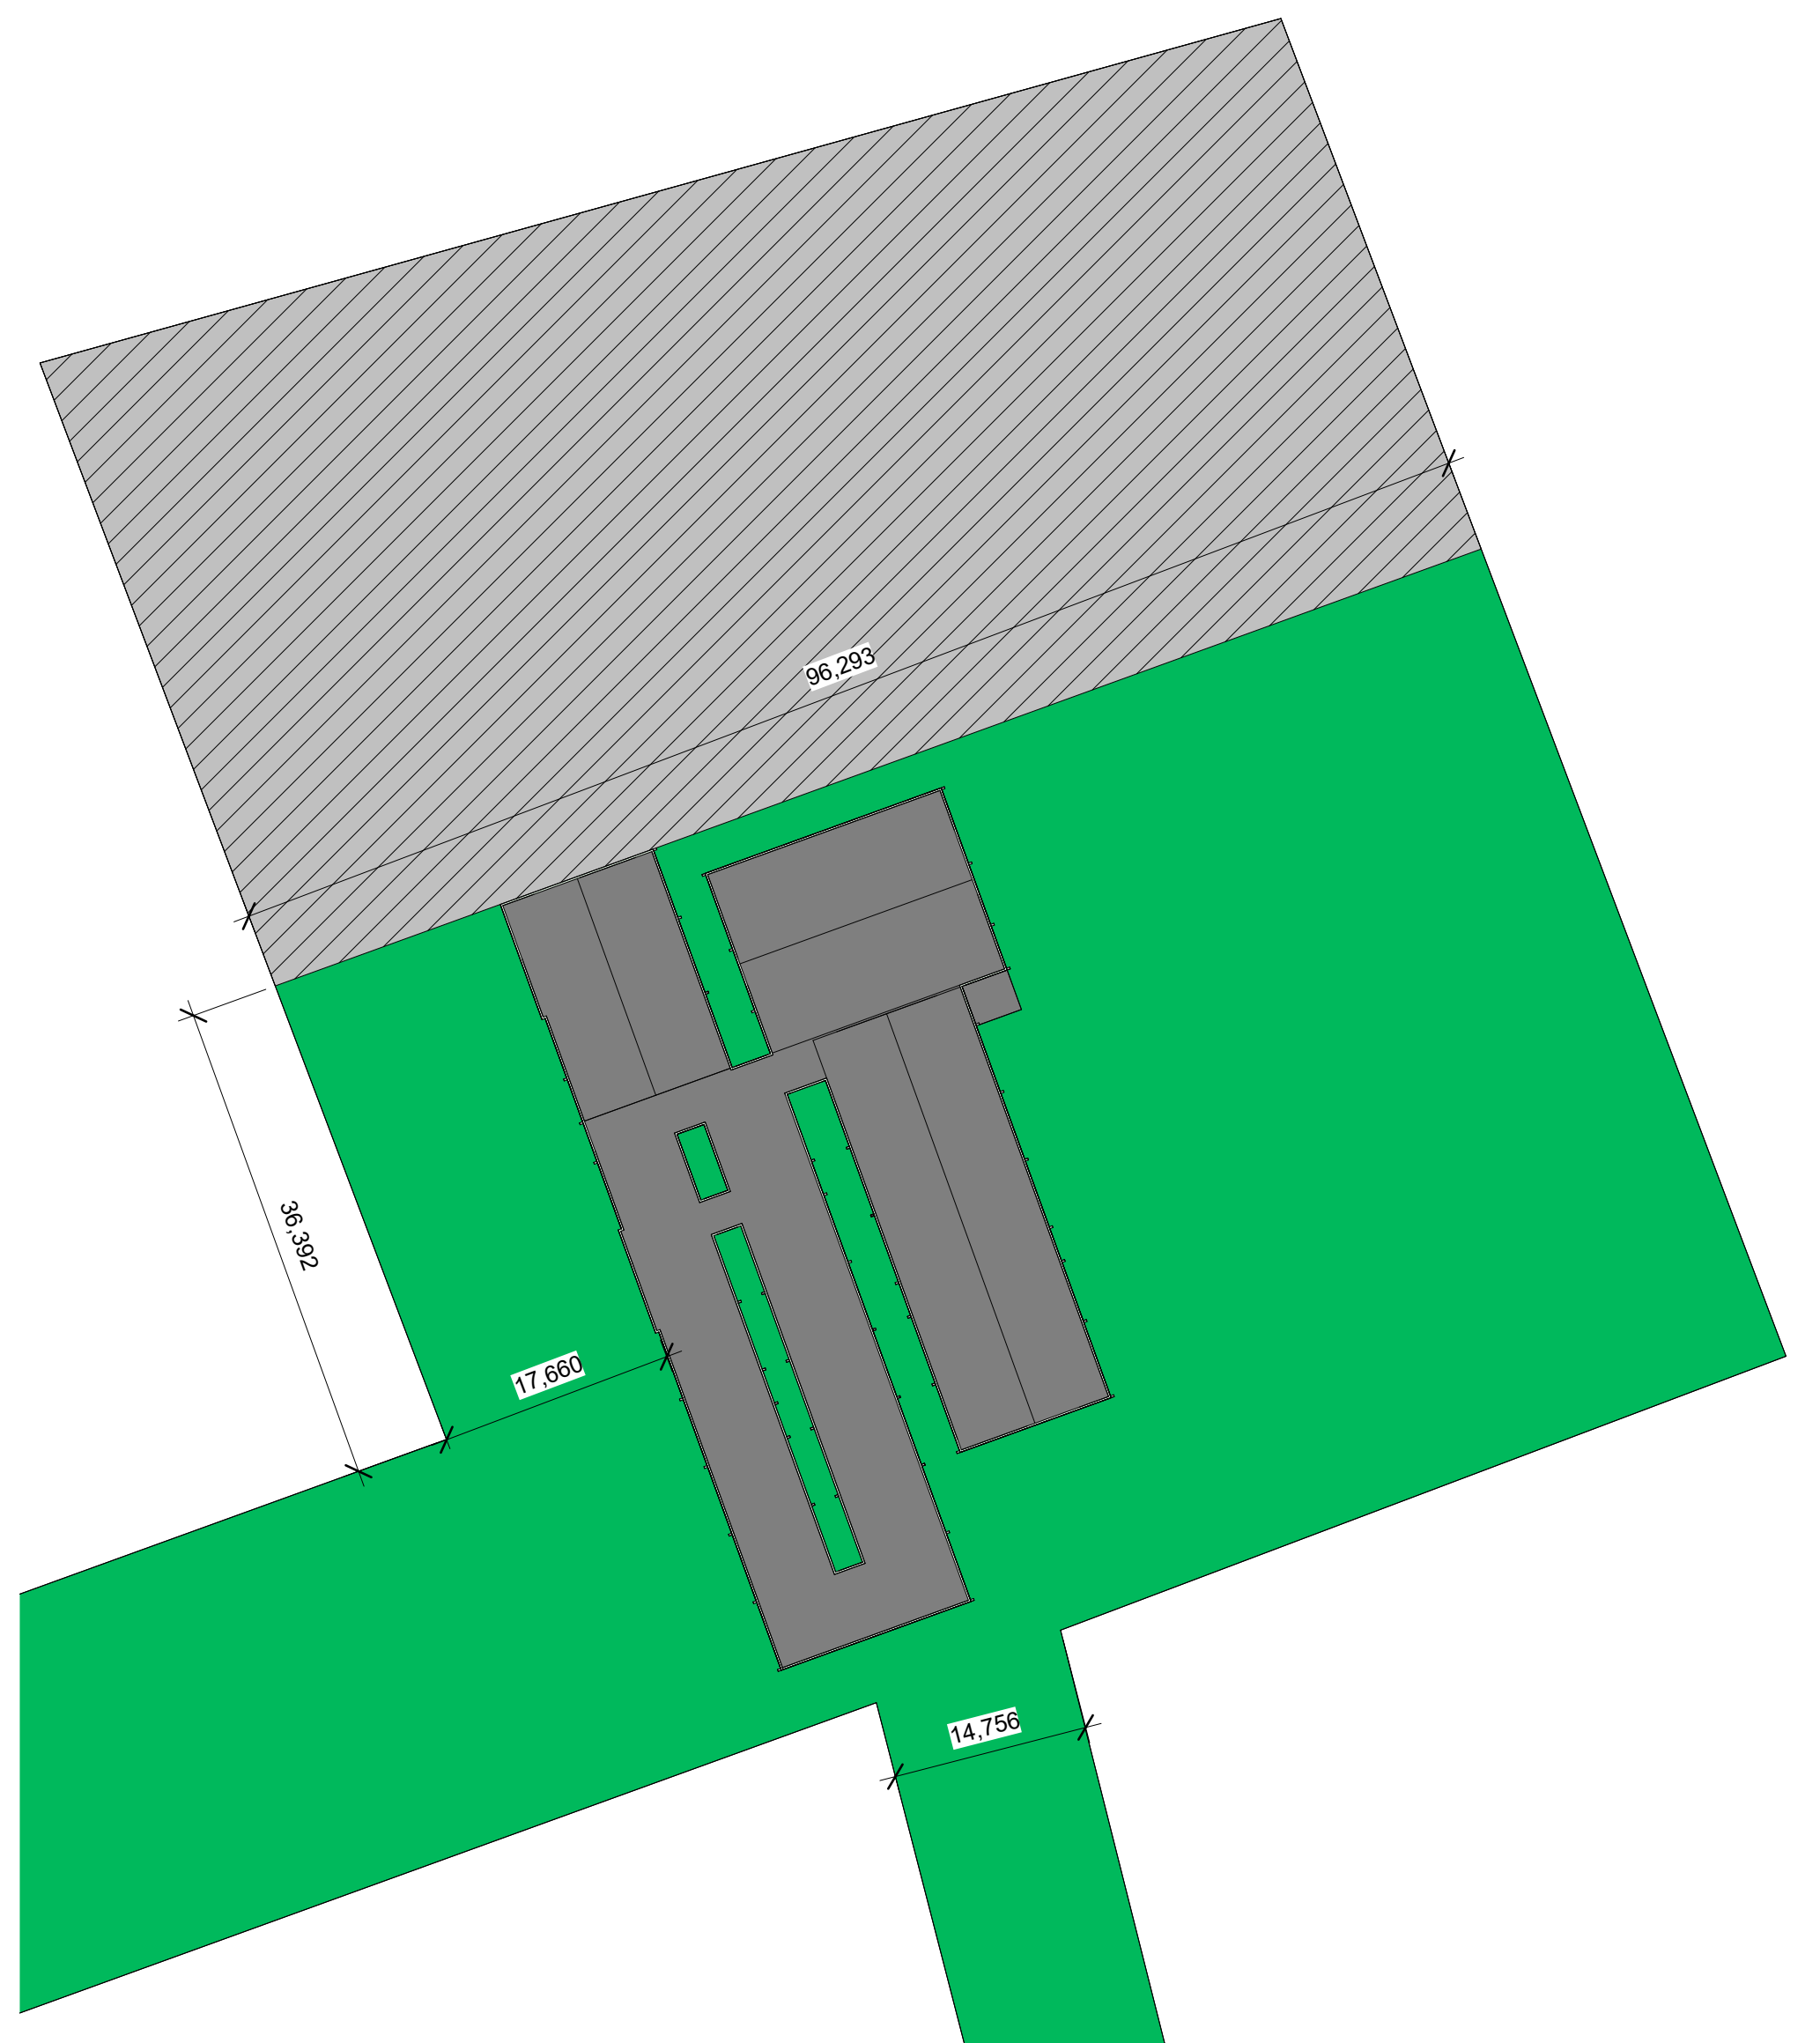


1 Implantação
1 : 500

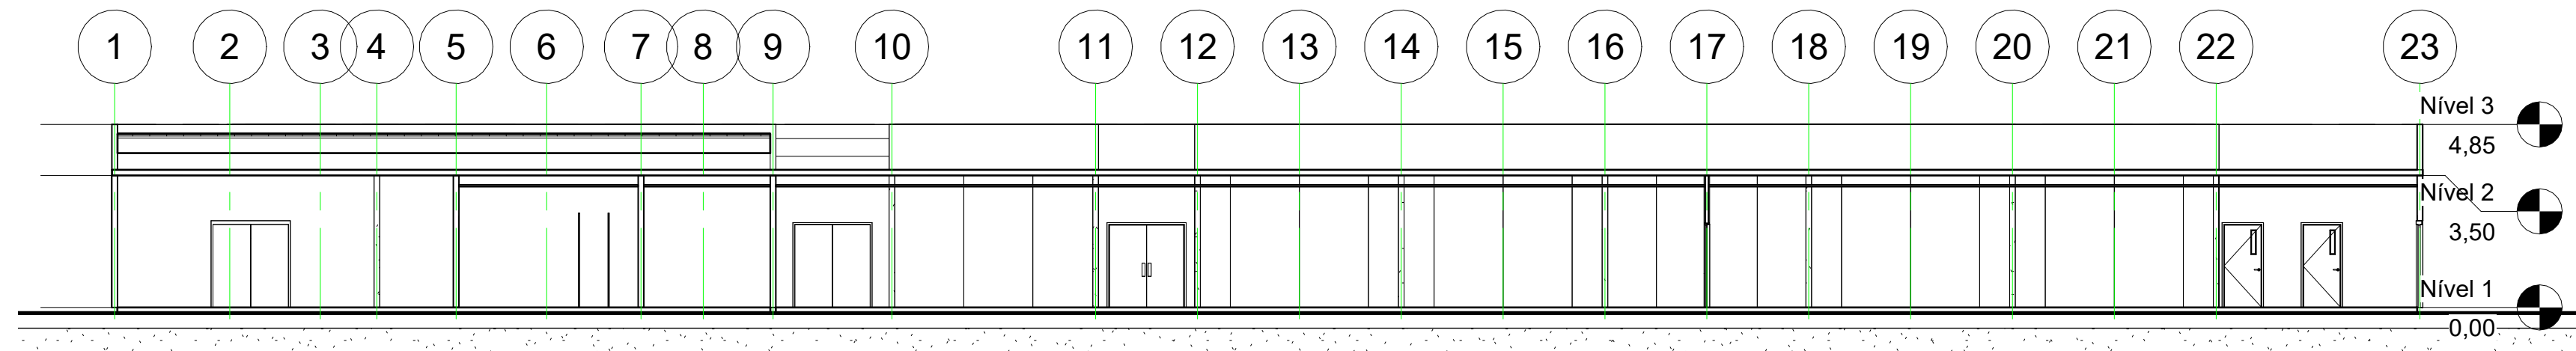


1 Corte 1
1 : 150

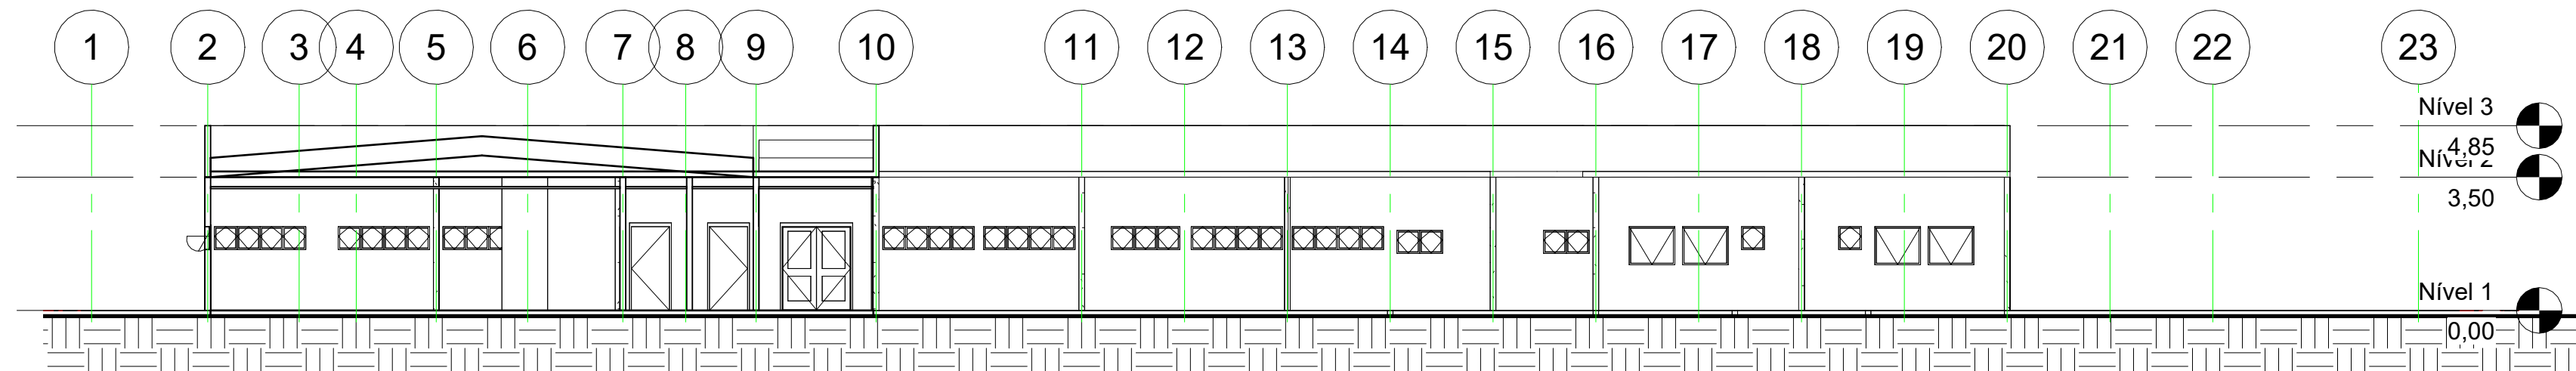


2 Corte 2
1 : 150

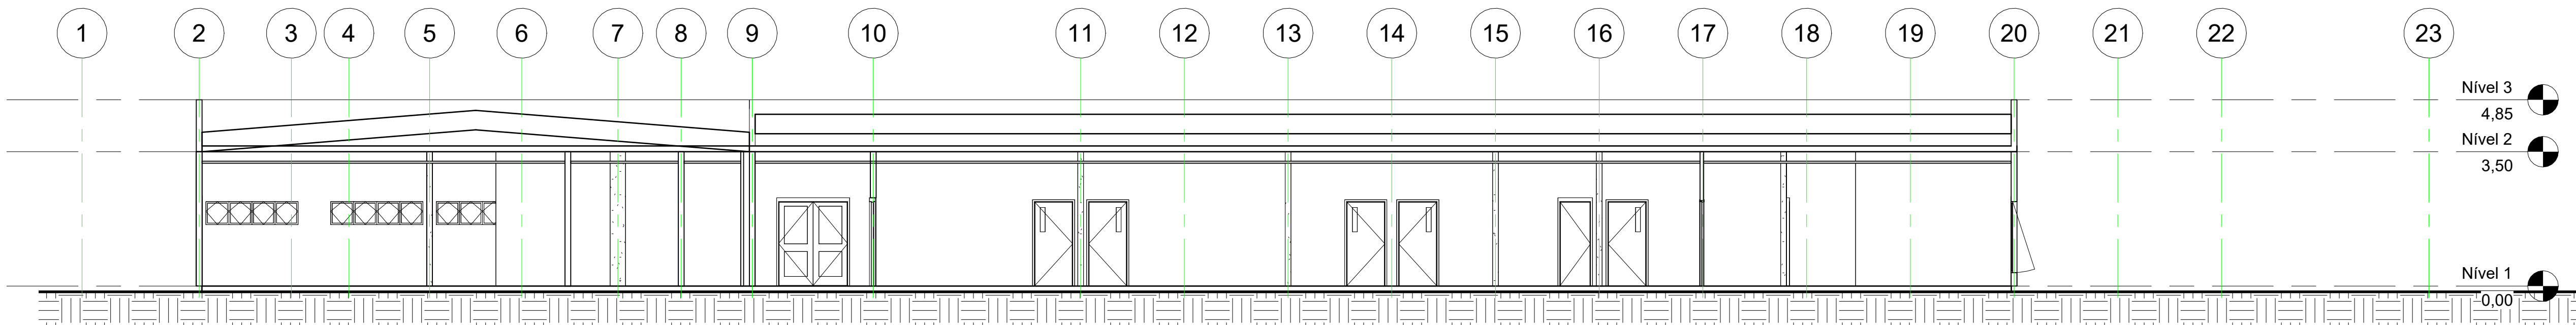


6 Corte 6
1 : 100

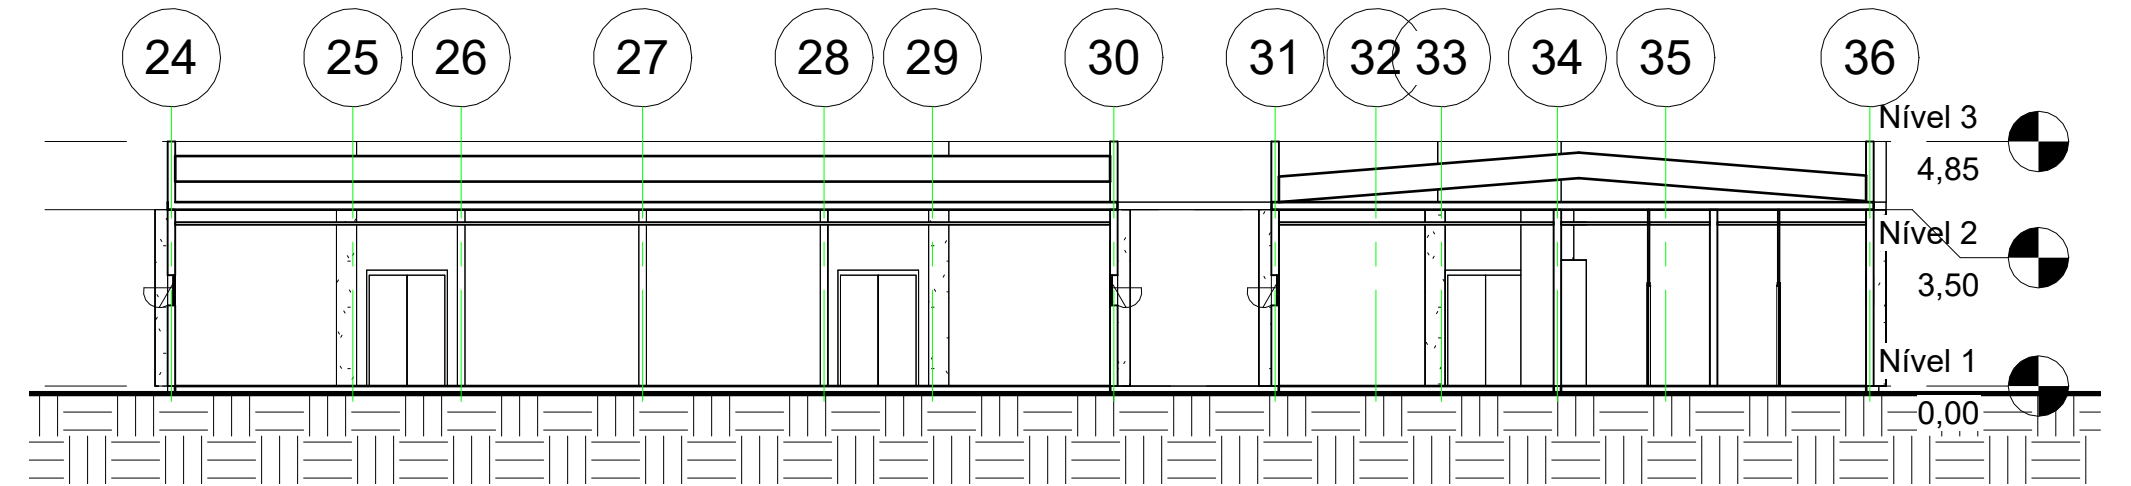

3 Corte 3
1 : 150

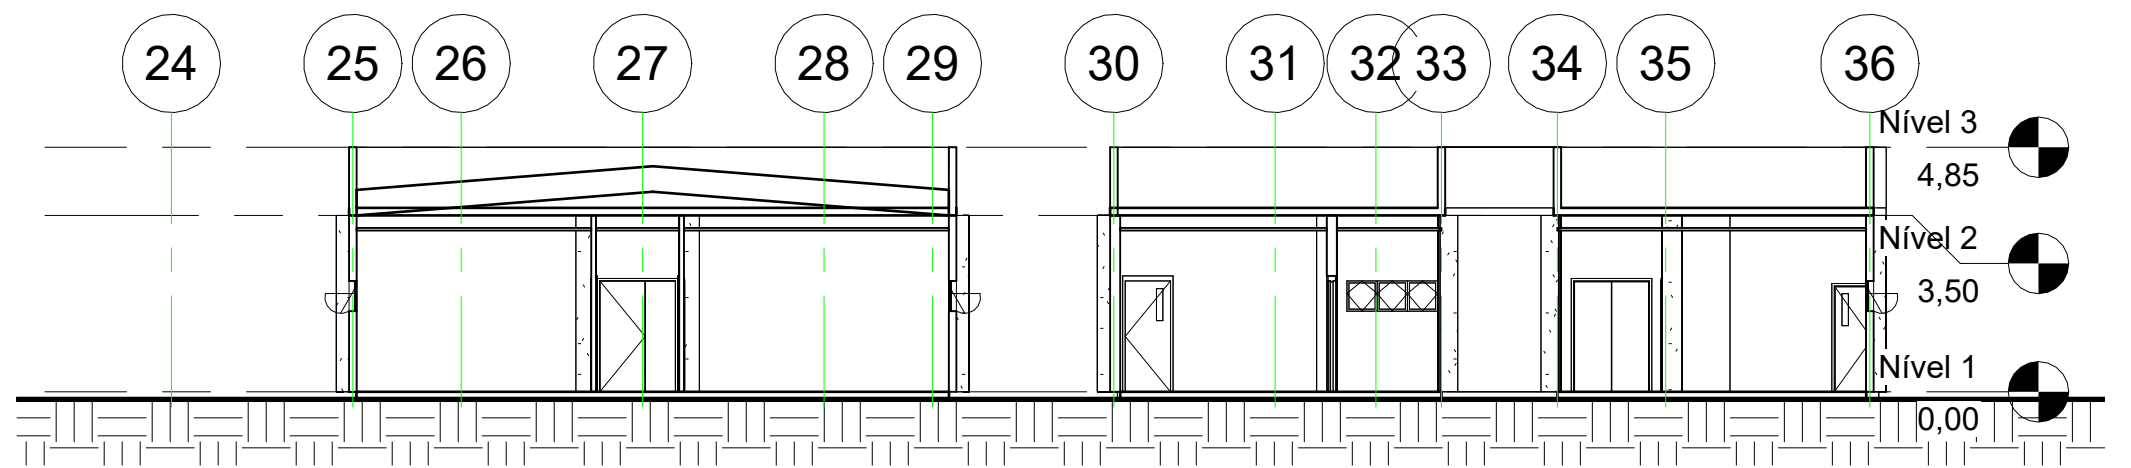

4 Corte 4
1 : 150

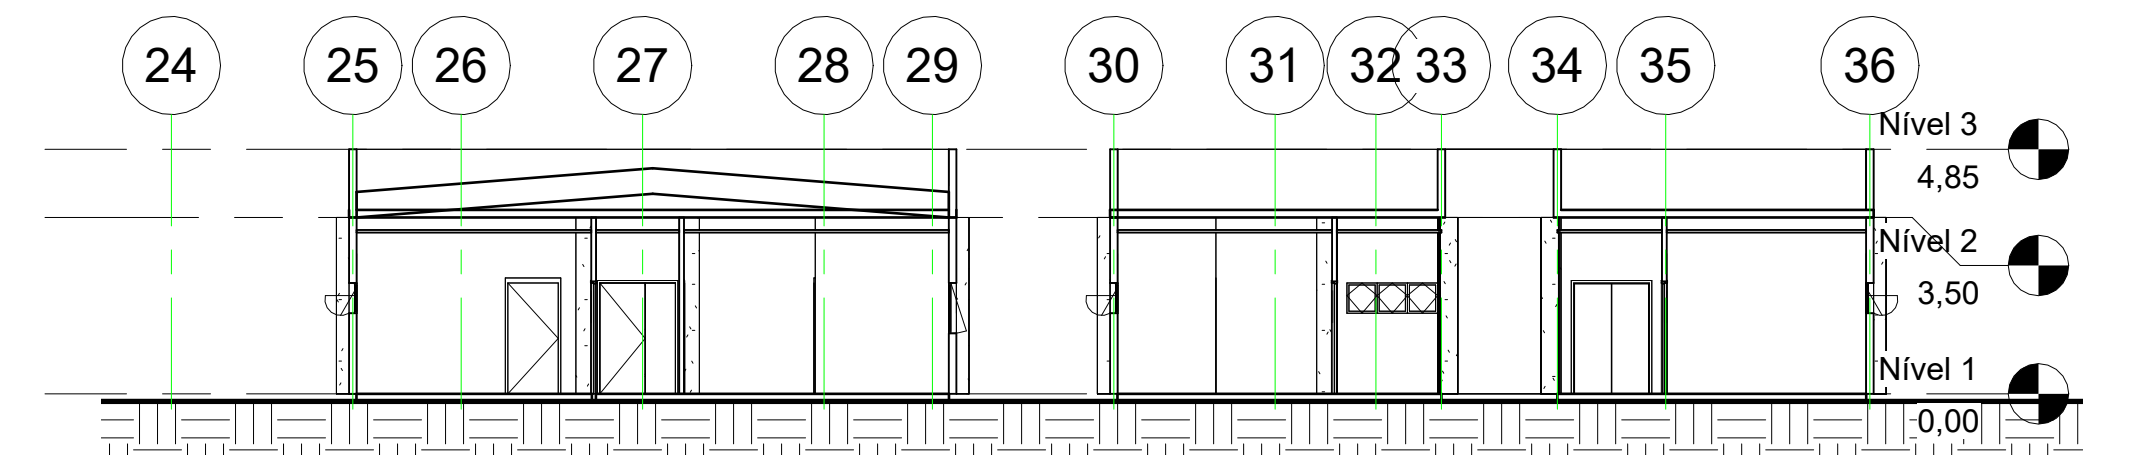

5 Corte 5
1 : 150